



DETAIL 2
SCALE = 1:100

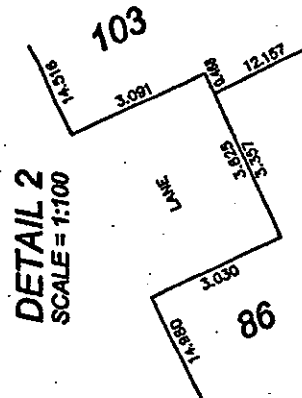


DETAIL
SCALE = 1:1

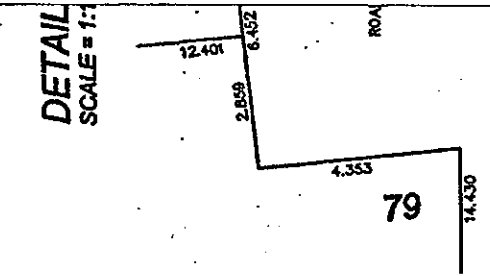

SOUTHERN TRANSPROVINCIAL HIGHWAY No 3

To Hedley

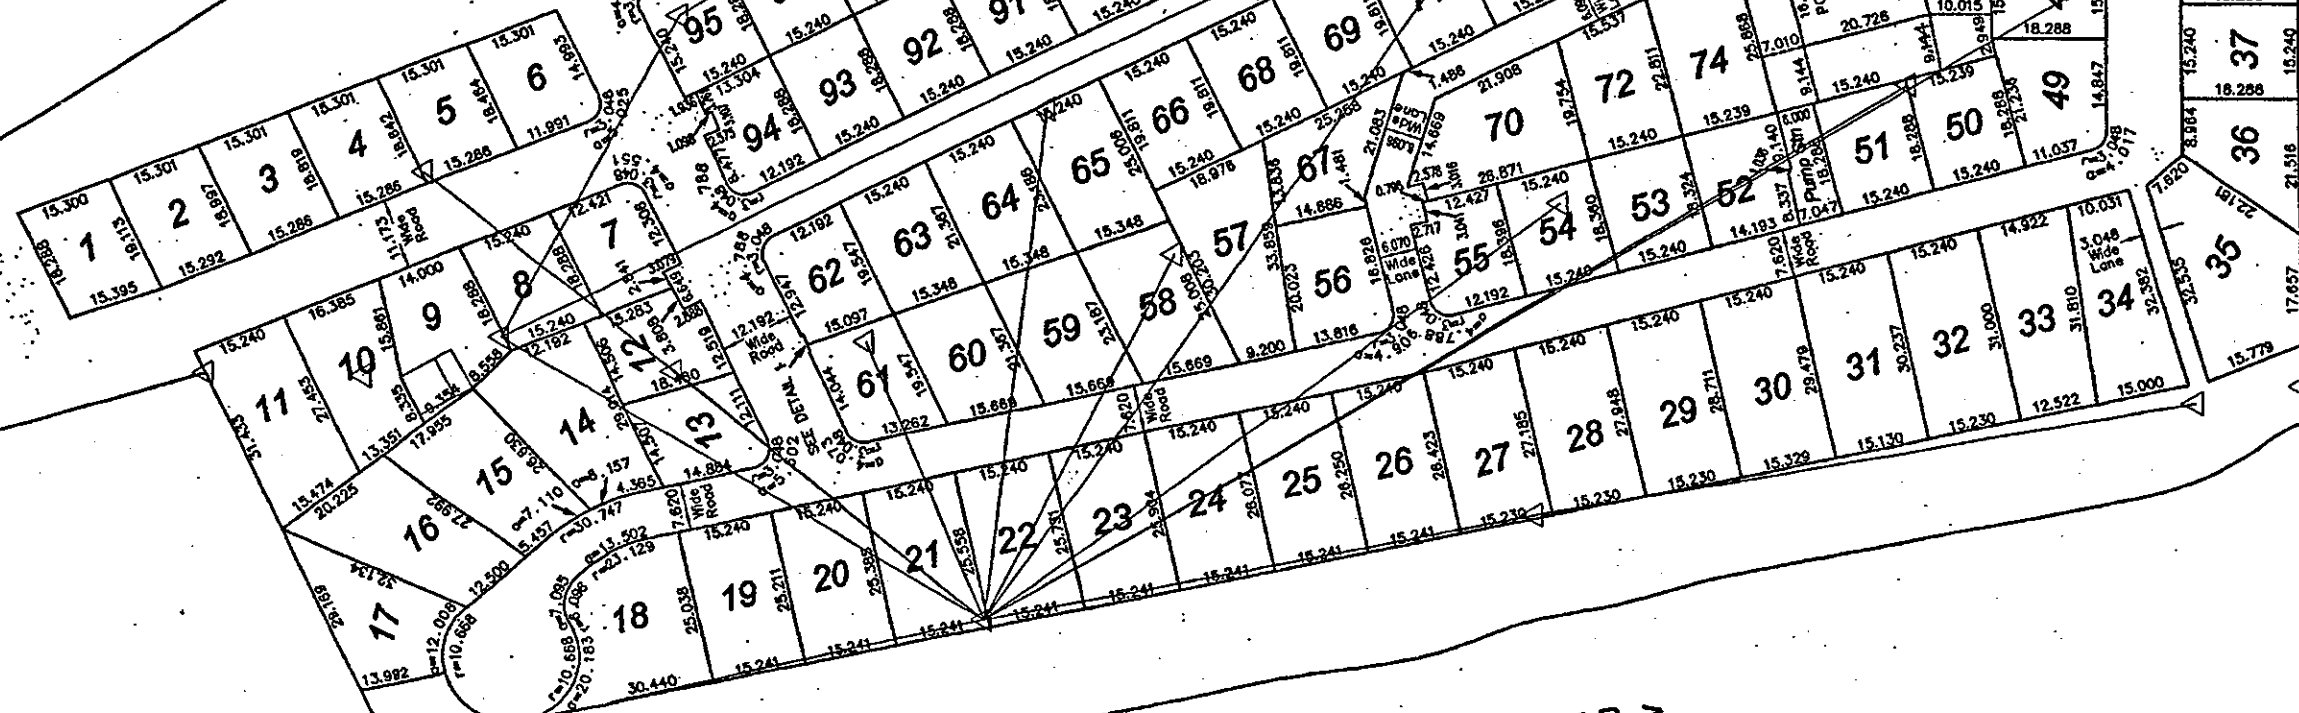

SIMILKAMEEN RIVER ->

UNSURVEYED CROWN LAND